


NOTES:

- Overlay entire existing attic floor with heavy weight red rosin paper, 3/8" plywood subfloor, 1 1/2" XPS, and 3/4" plywood subfloor


LEGEND

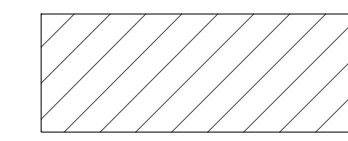


(3) 1 3/4" x 11 1/4" LVL



New Construction

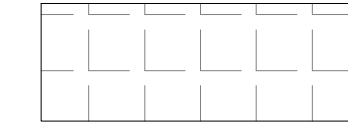


Area not in contract except for plumbing and electrical connections, unless noted otherwise

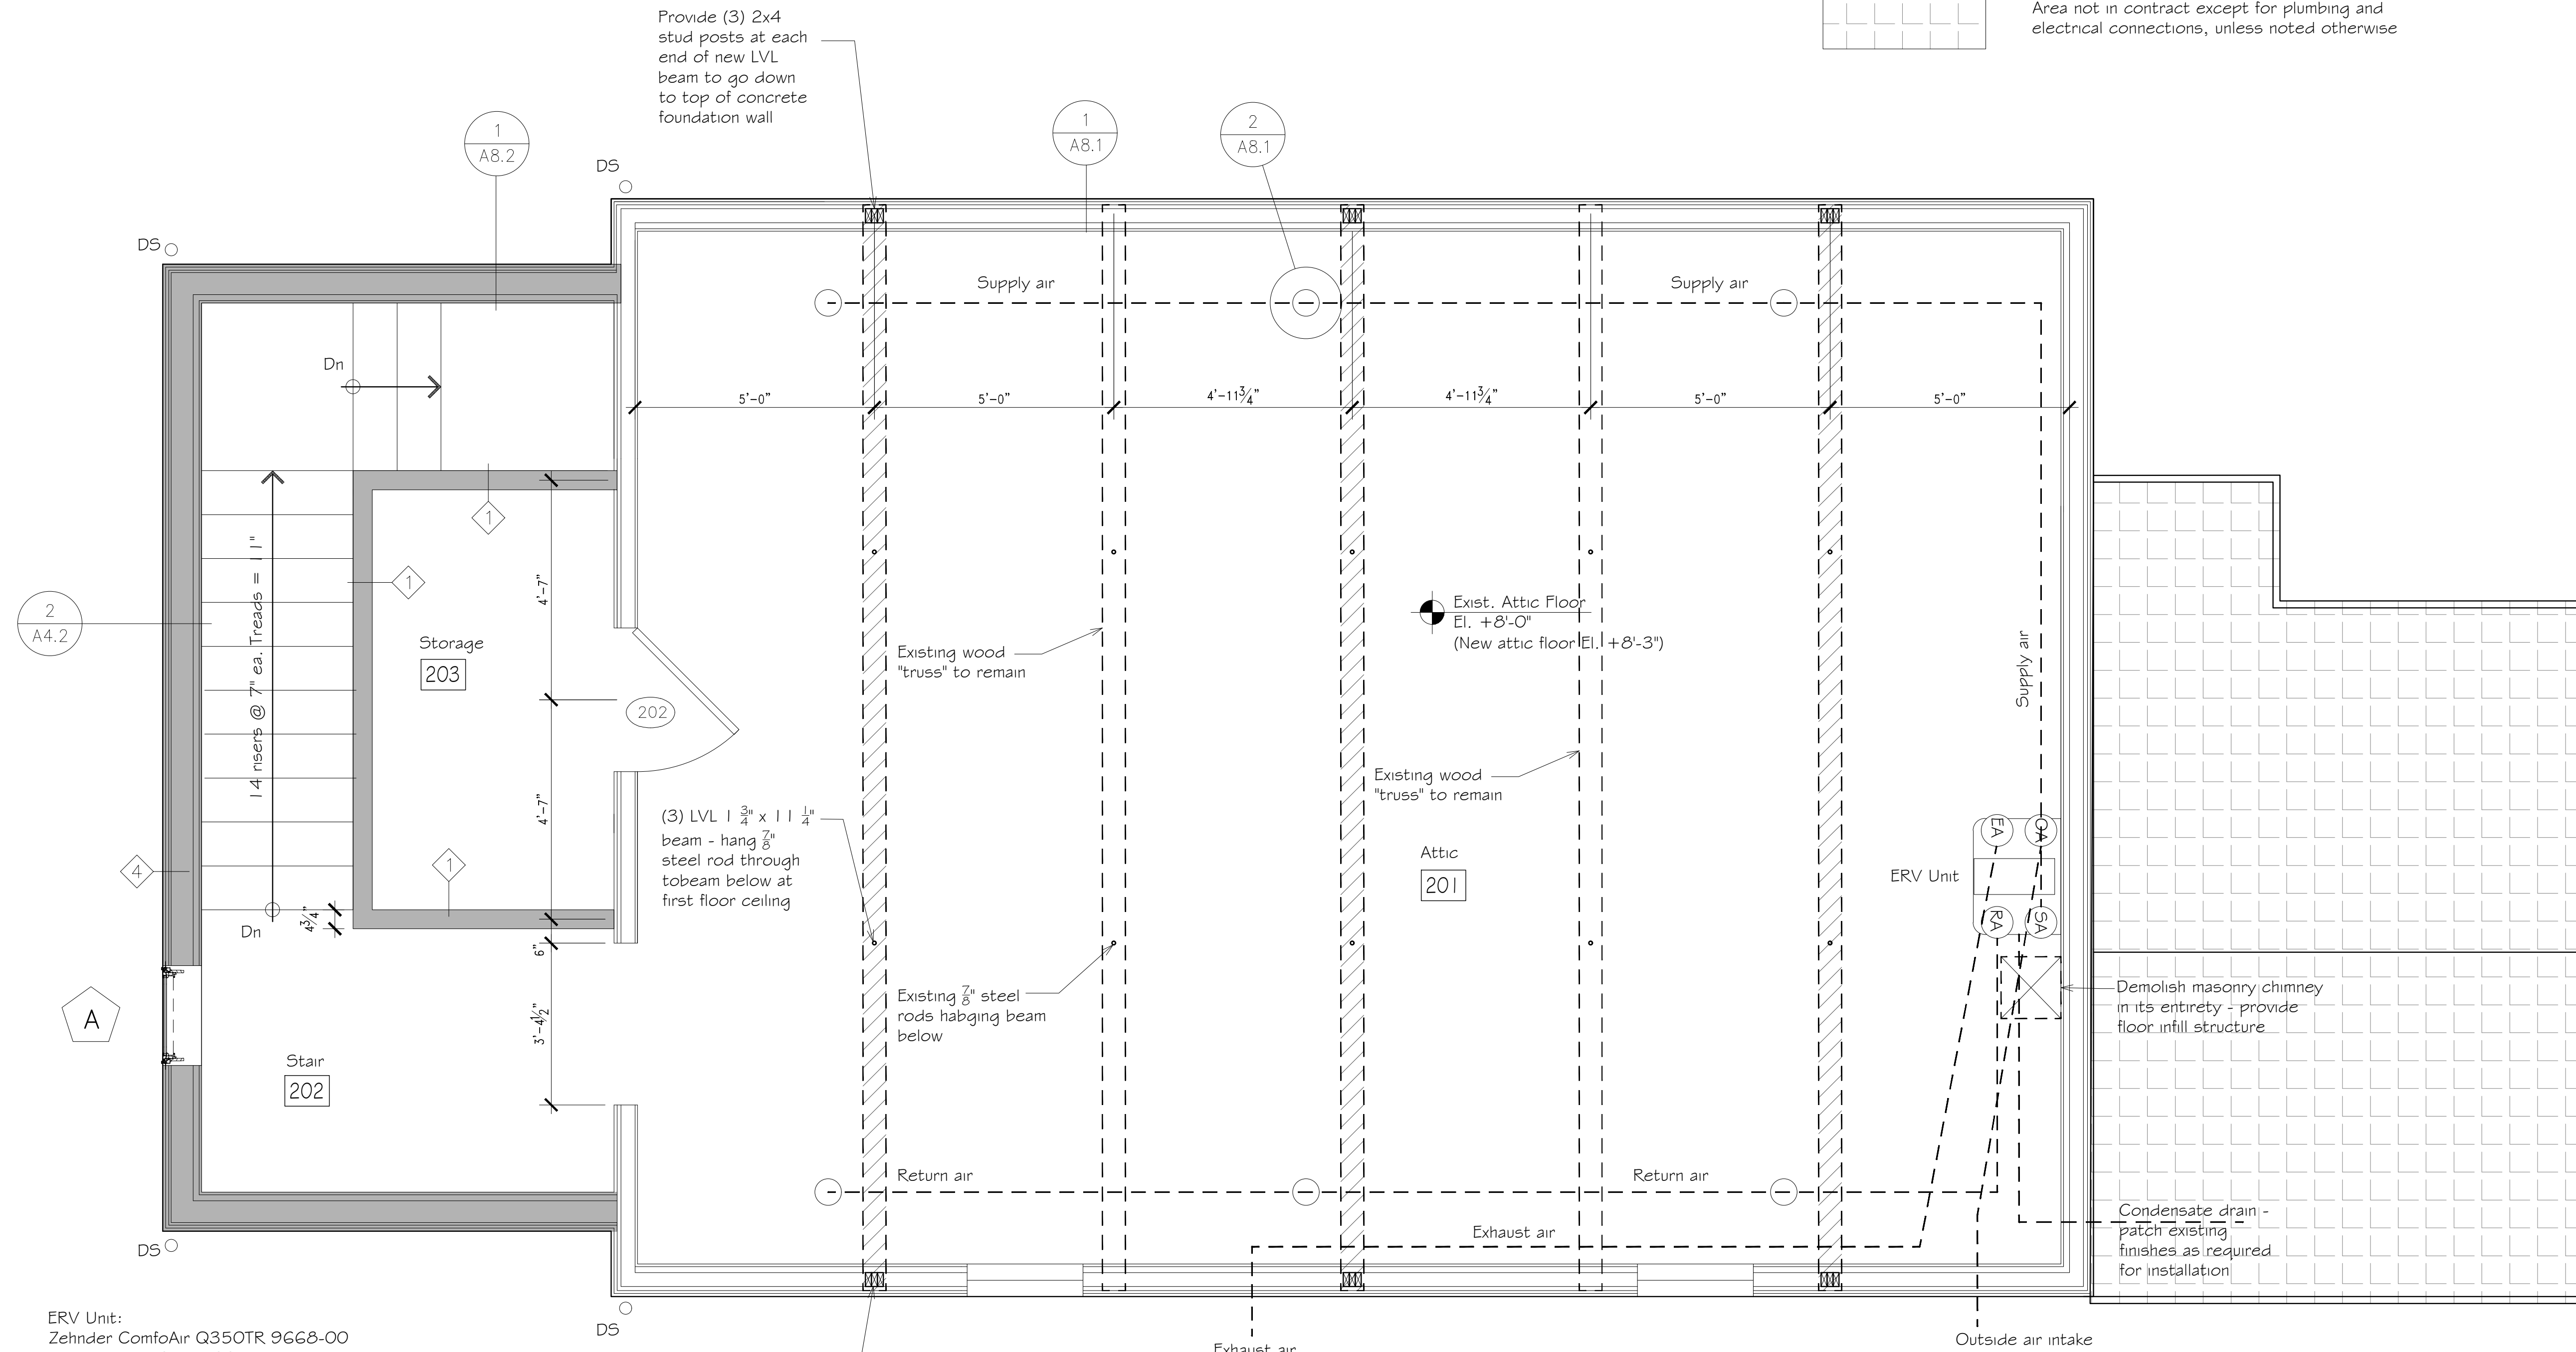

ERV Unit:
Zehnder ComfoAir Q350TR 9668-00
Wall mounted 9575-00
Pre-heater 9656-00
Waterless P-Trap 9637-00
Filters (MERV 7 & 13) 9672-00
ComfoSense C67 Control panel 9617-00
Option box 9620-00
CO2 Sensor 9260-01
Supply and return air ducts ComfoFlex
Exhaust and intake air ducts Comfo pipe
Register boxes TVA-3T 9590-00
Supply diffusers Luna S125 705 G13 I26
Supply diffuser air blocker 705 G13 001
Return air grilles Luna E125 9764-00
Return air cone filter 9352-00
Provide Comfo Well Manifold boxes as required to maximize air flow at diffusers

Attic Floor Plan

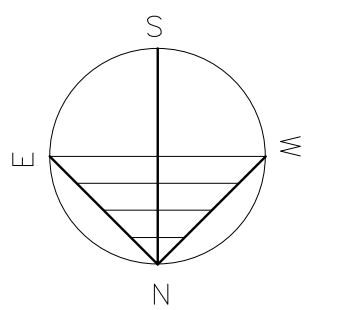

SCALE:
1/2" = 1'-0"

11-21-23

DRAWN BY _____ CHECKED BY _____

PROJECT NUMBER _____

DRAWING NUMBER _____

A2.2