




1 Eave Section
1 1/2" = 1'-0"

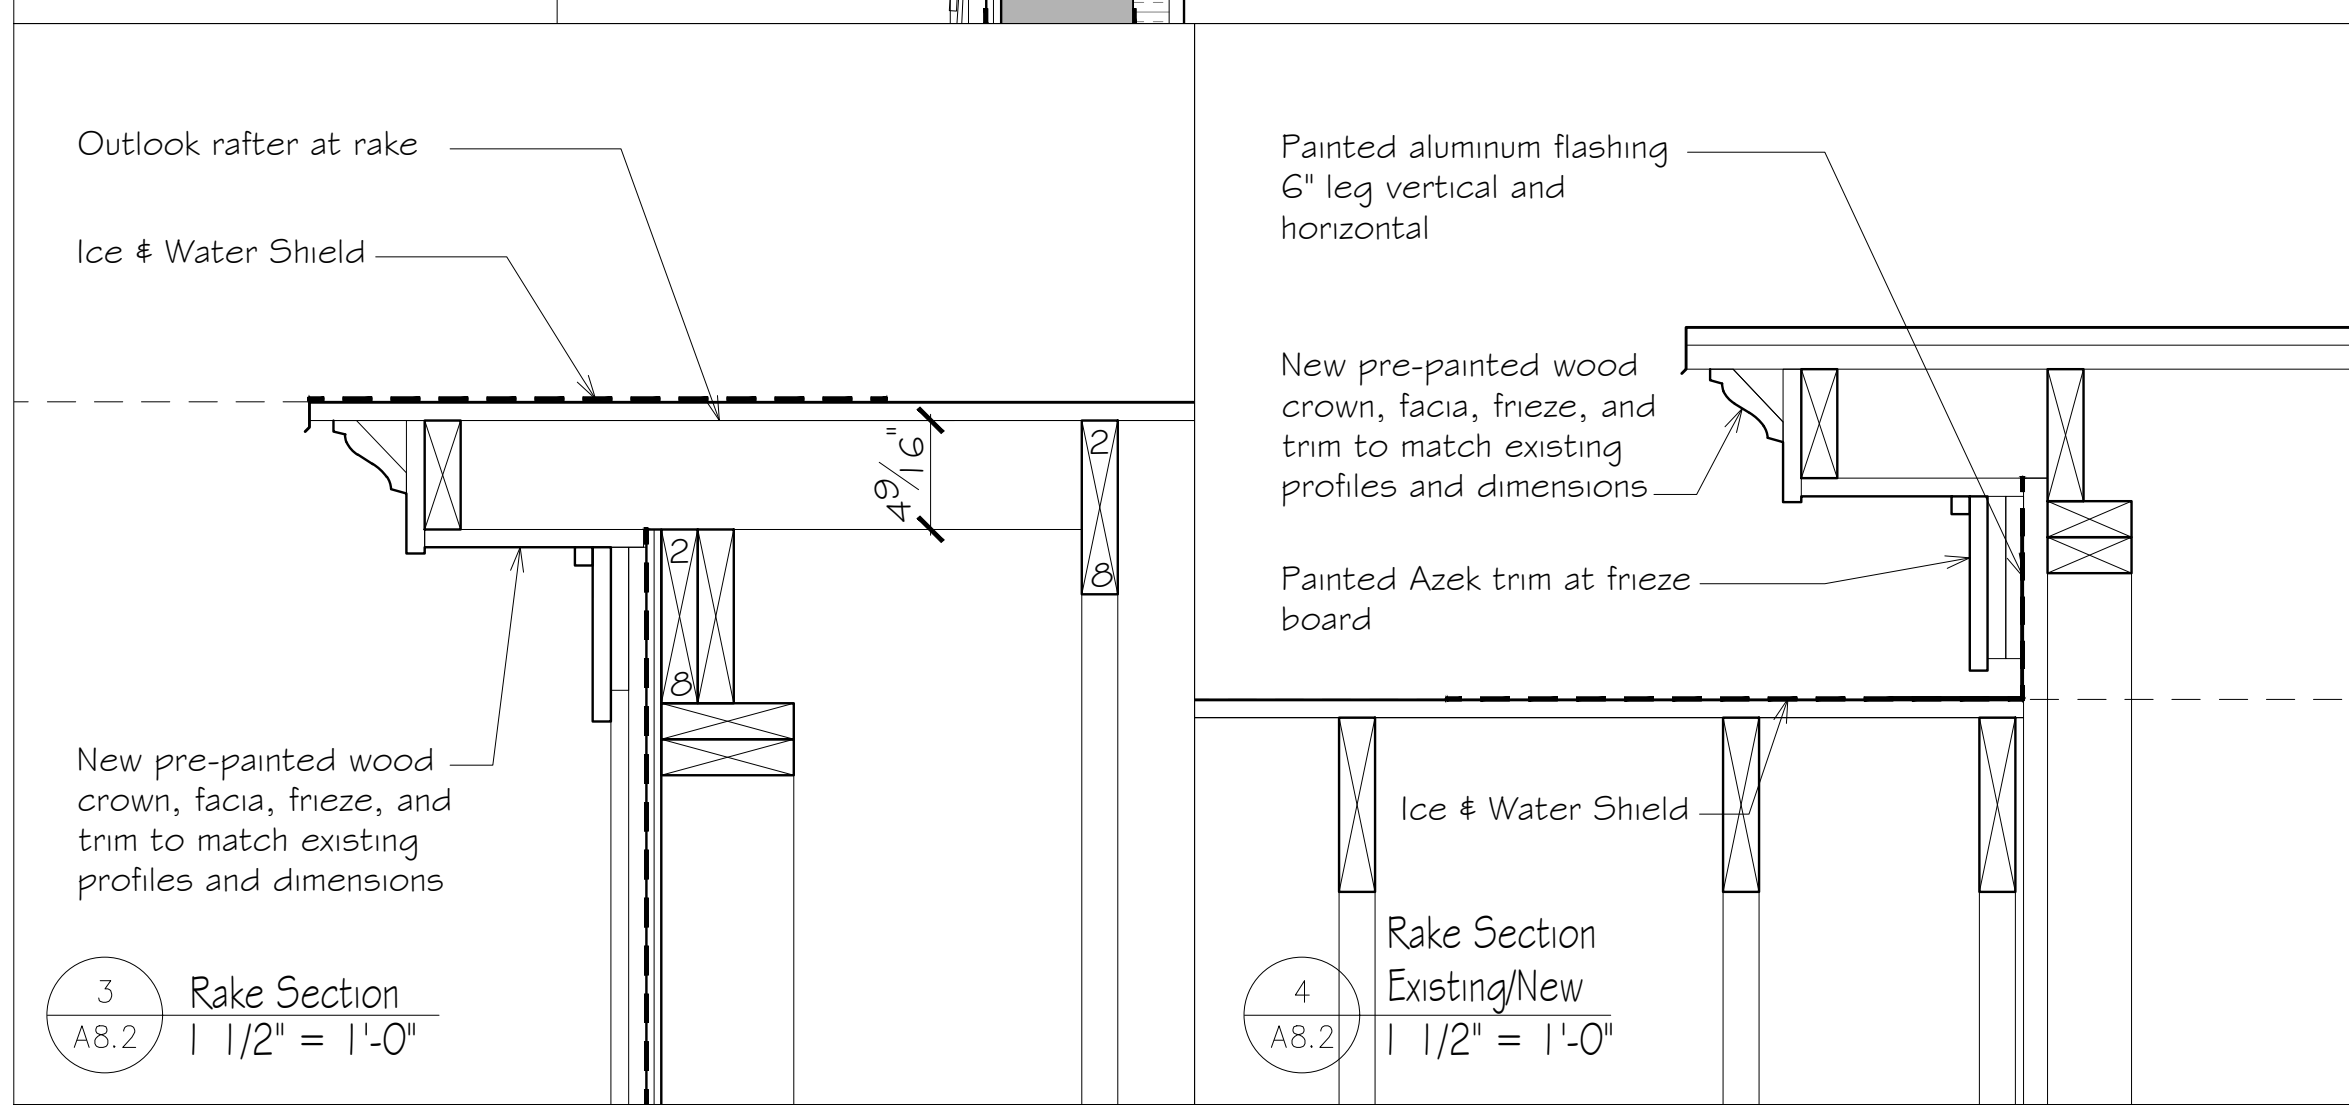

3 Rake Section
1 1/2" = 1'-0"

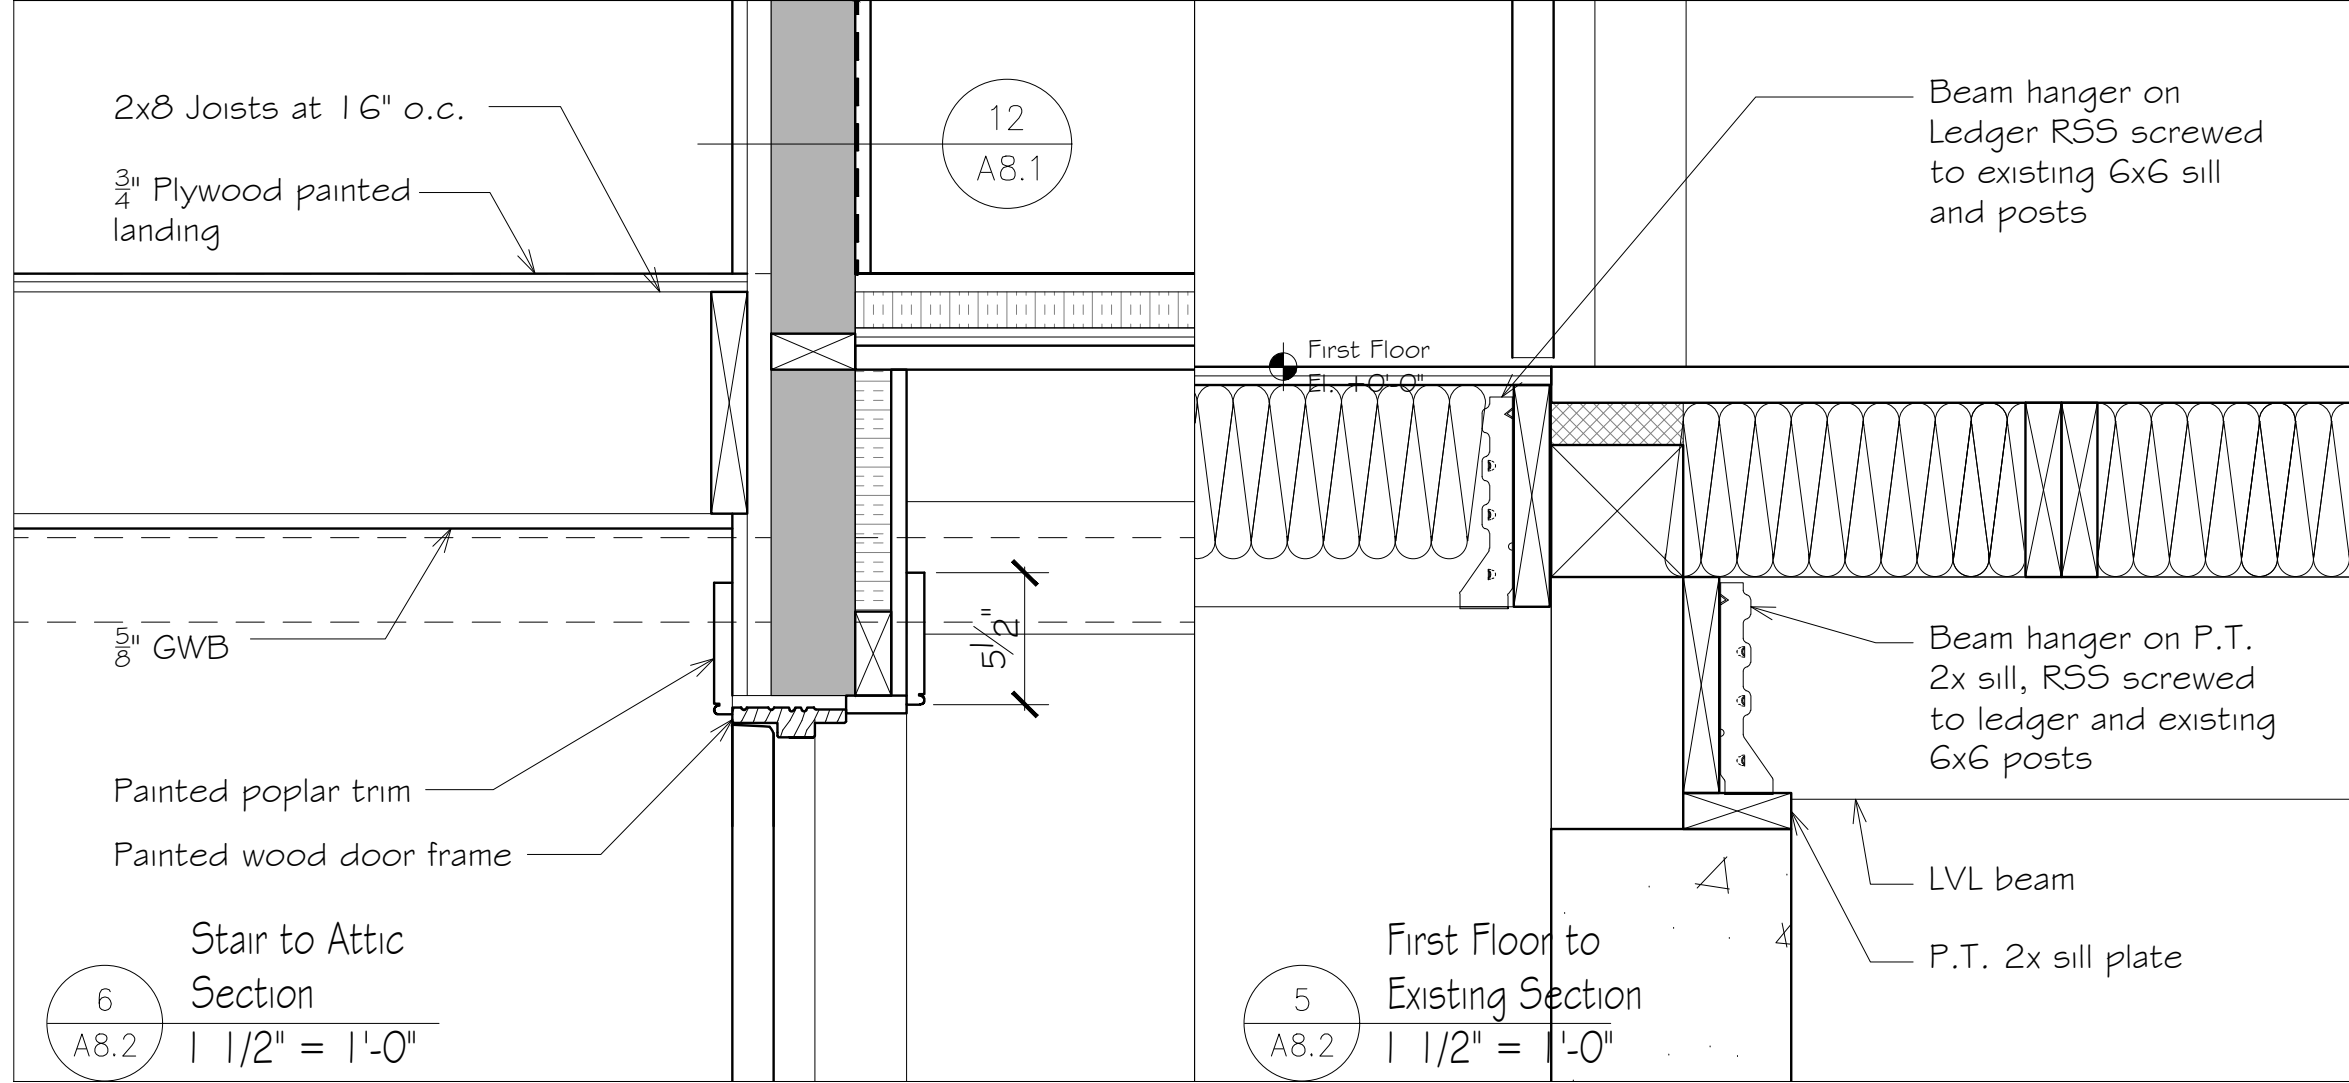

6 Stair to Attic Section
1 1/2" = 1'-0"

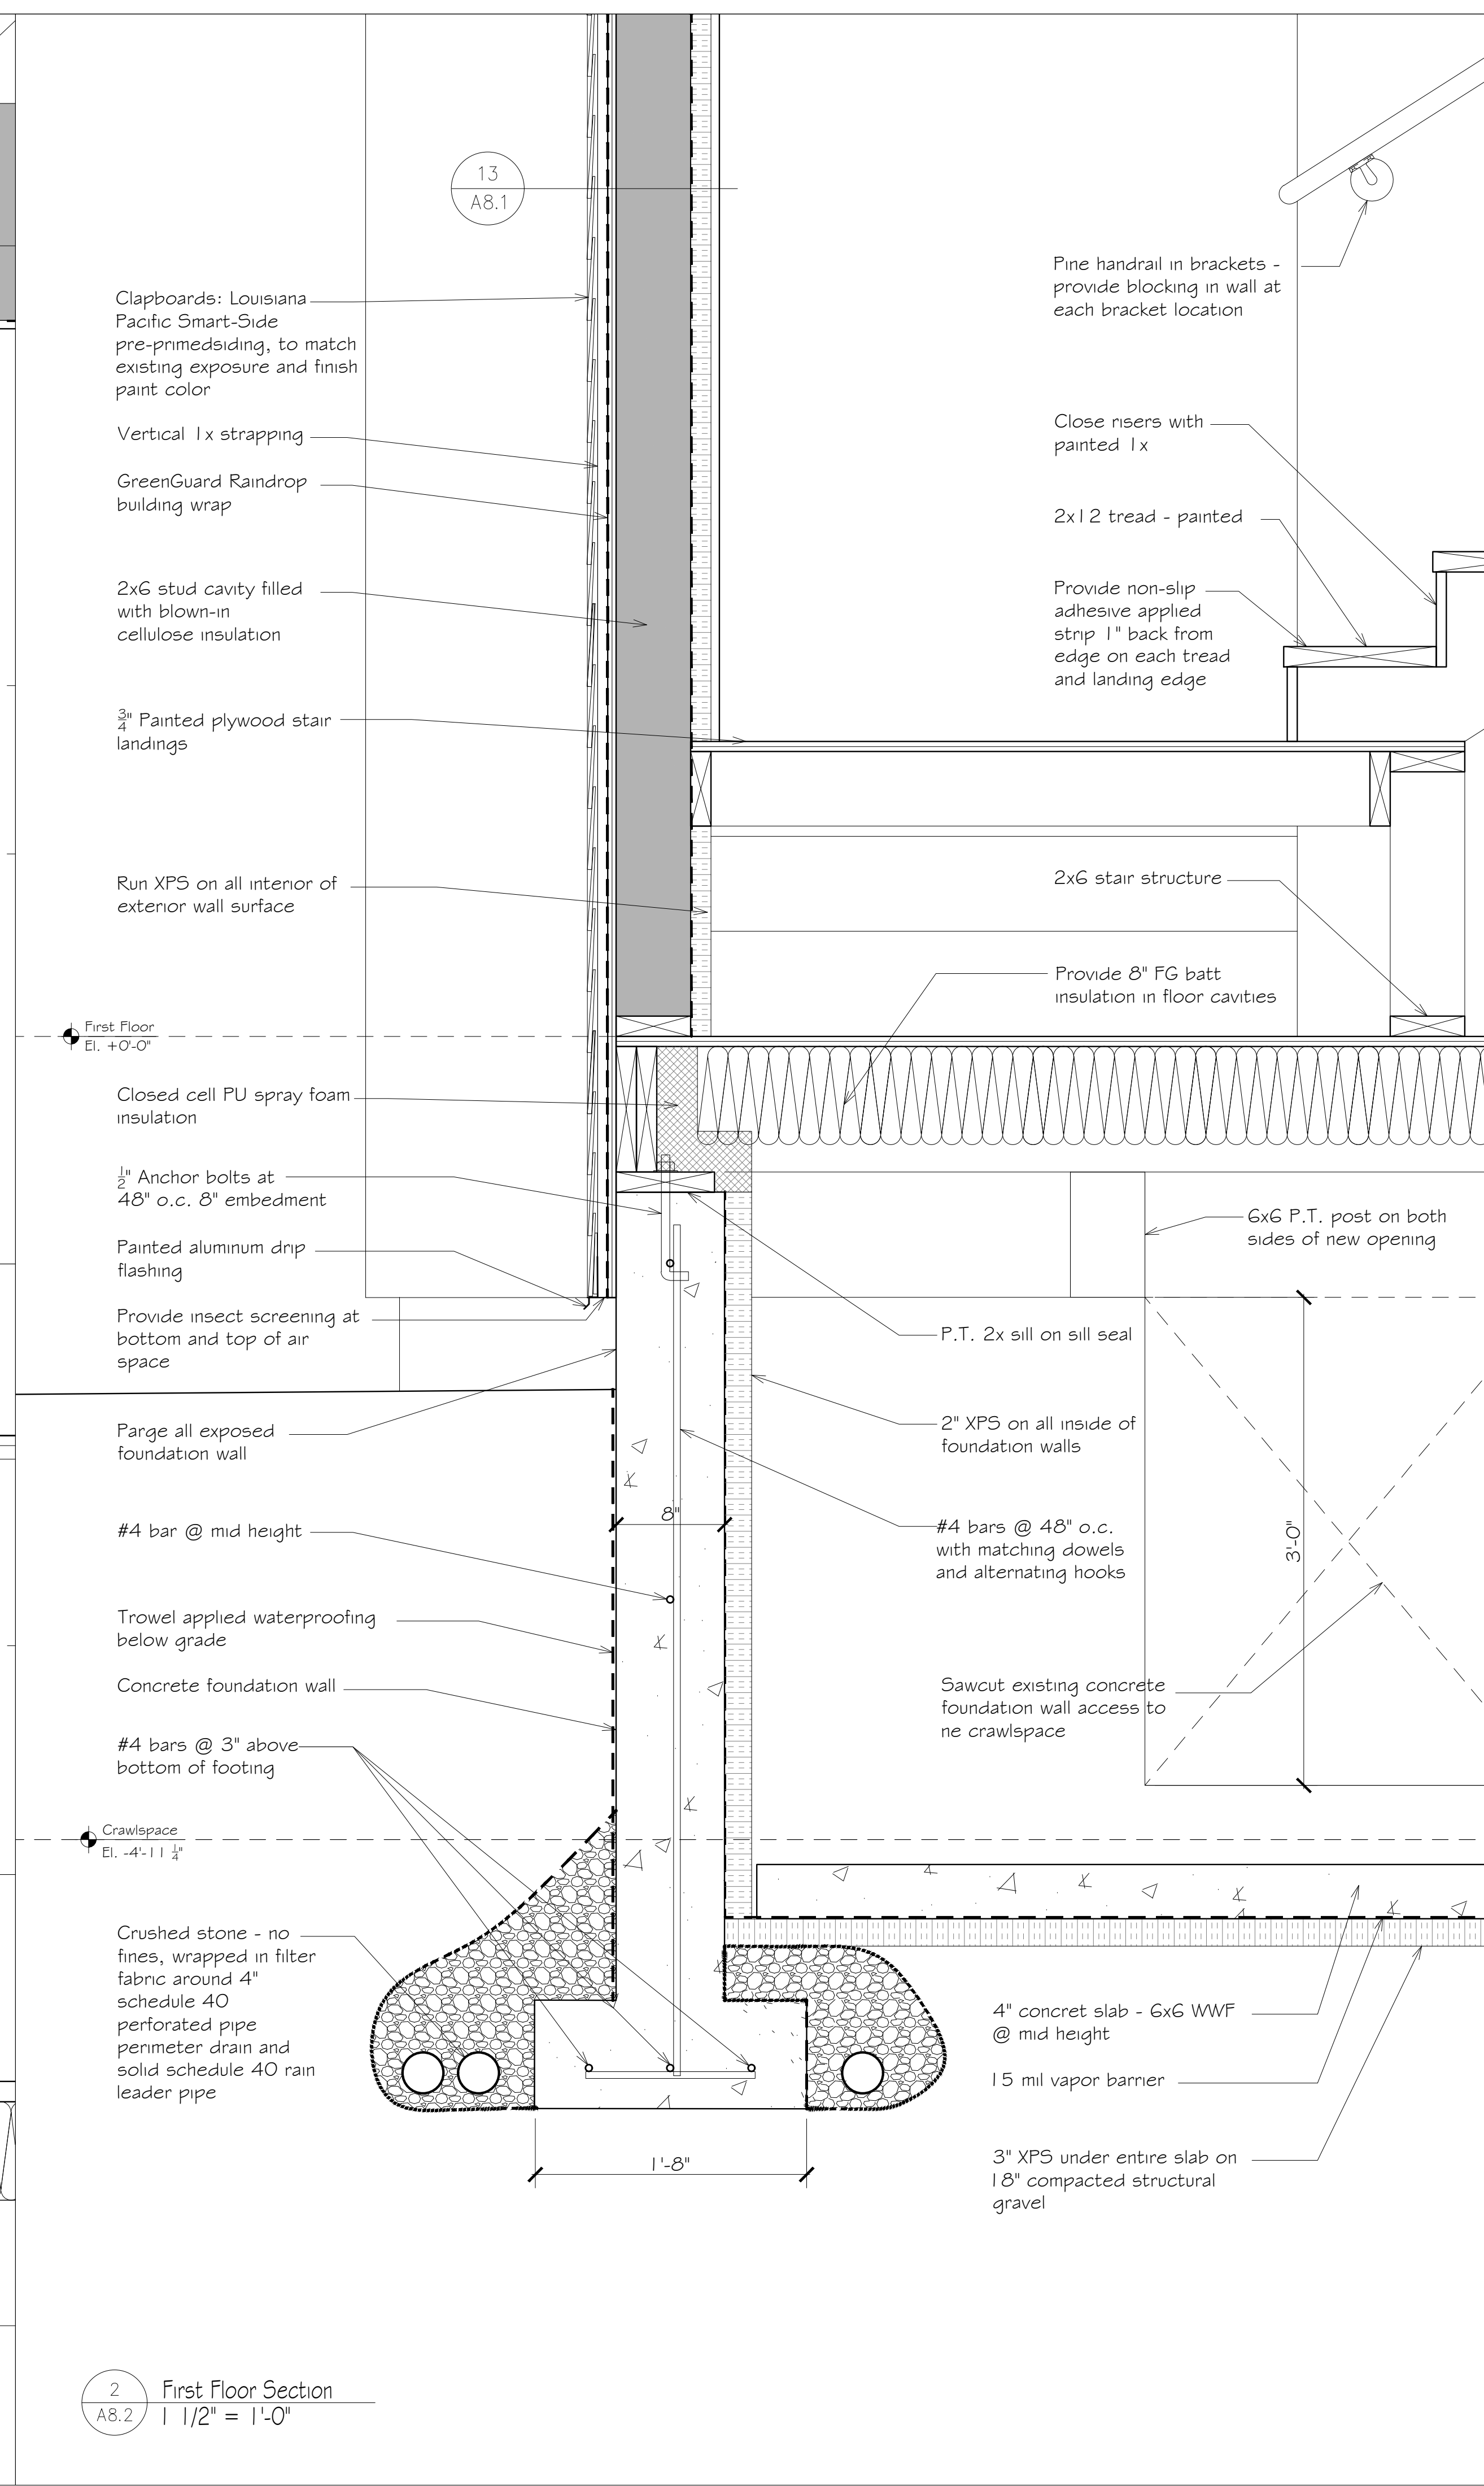

2 First Floor Section
1 1/2" = 1'-0"

- GENERAL NOTES:
1. Run all electrical cable, wiring, boxes, conduit and plumbing pipes within the XPS rigid insulation layer on the warm side of the air barrier. Do not puncture the air barrier with anything except fasteners.
 2. For all wall penetrations to the exterior tape around all penetrating objects to seal with air barrier.
 3. Tape air barrier to all edges of rough openings of doors and windows. Seal with expanding closed cell foam once doors and windows have been installed.
 4. Use only tape recommended by air barrier manufacturer.

Island Heritage Trust
420 Sunset Road
Deer Isle, Maine

Stahnke + Kitagawa Architects
20 Bakeman Road
Harborside, ME
207 326 8877

Wall Sections at Addition

SCALE:
1 1/2" = 1'-0"

12-5-23

DRAWN BY CHECKED BY

PROJECT NUMBER

DRAWING NUMBER

A8.2