



Island
Heritage Trust
420 Sunset Road
Deer Isle,
Maine

Stahnke +
Kitagawa Architects
20 Bakeman Road
Harborside, ME
207 326 8877

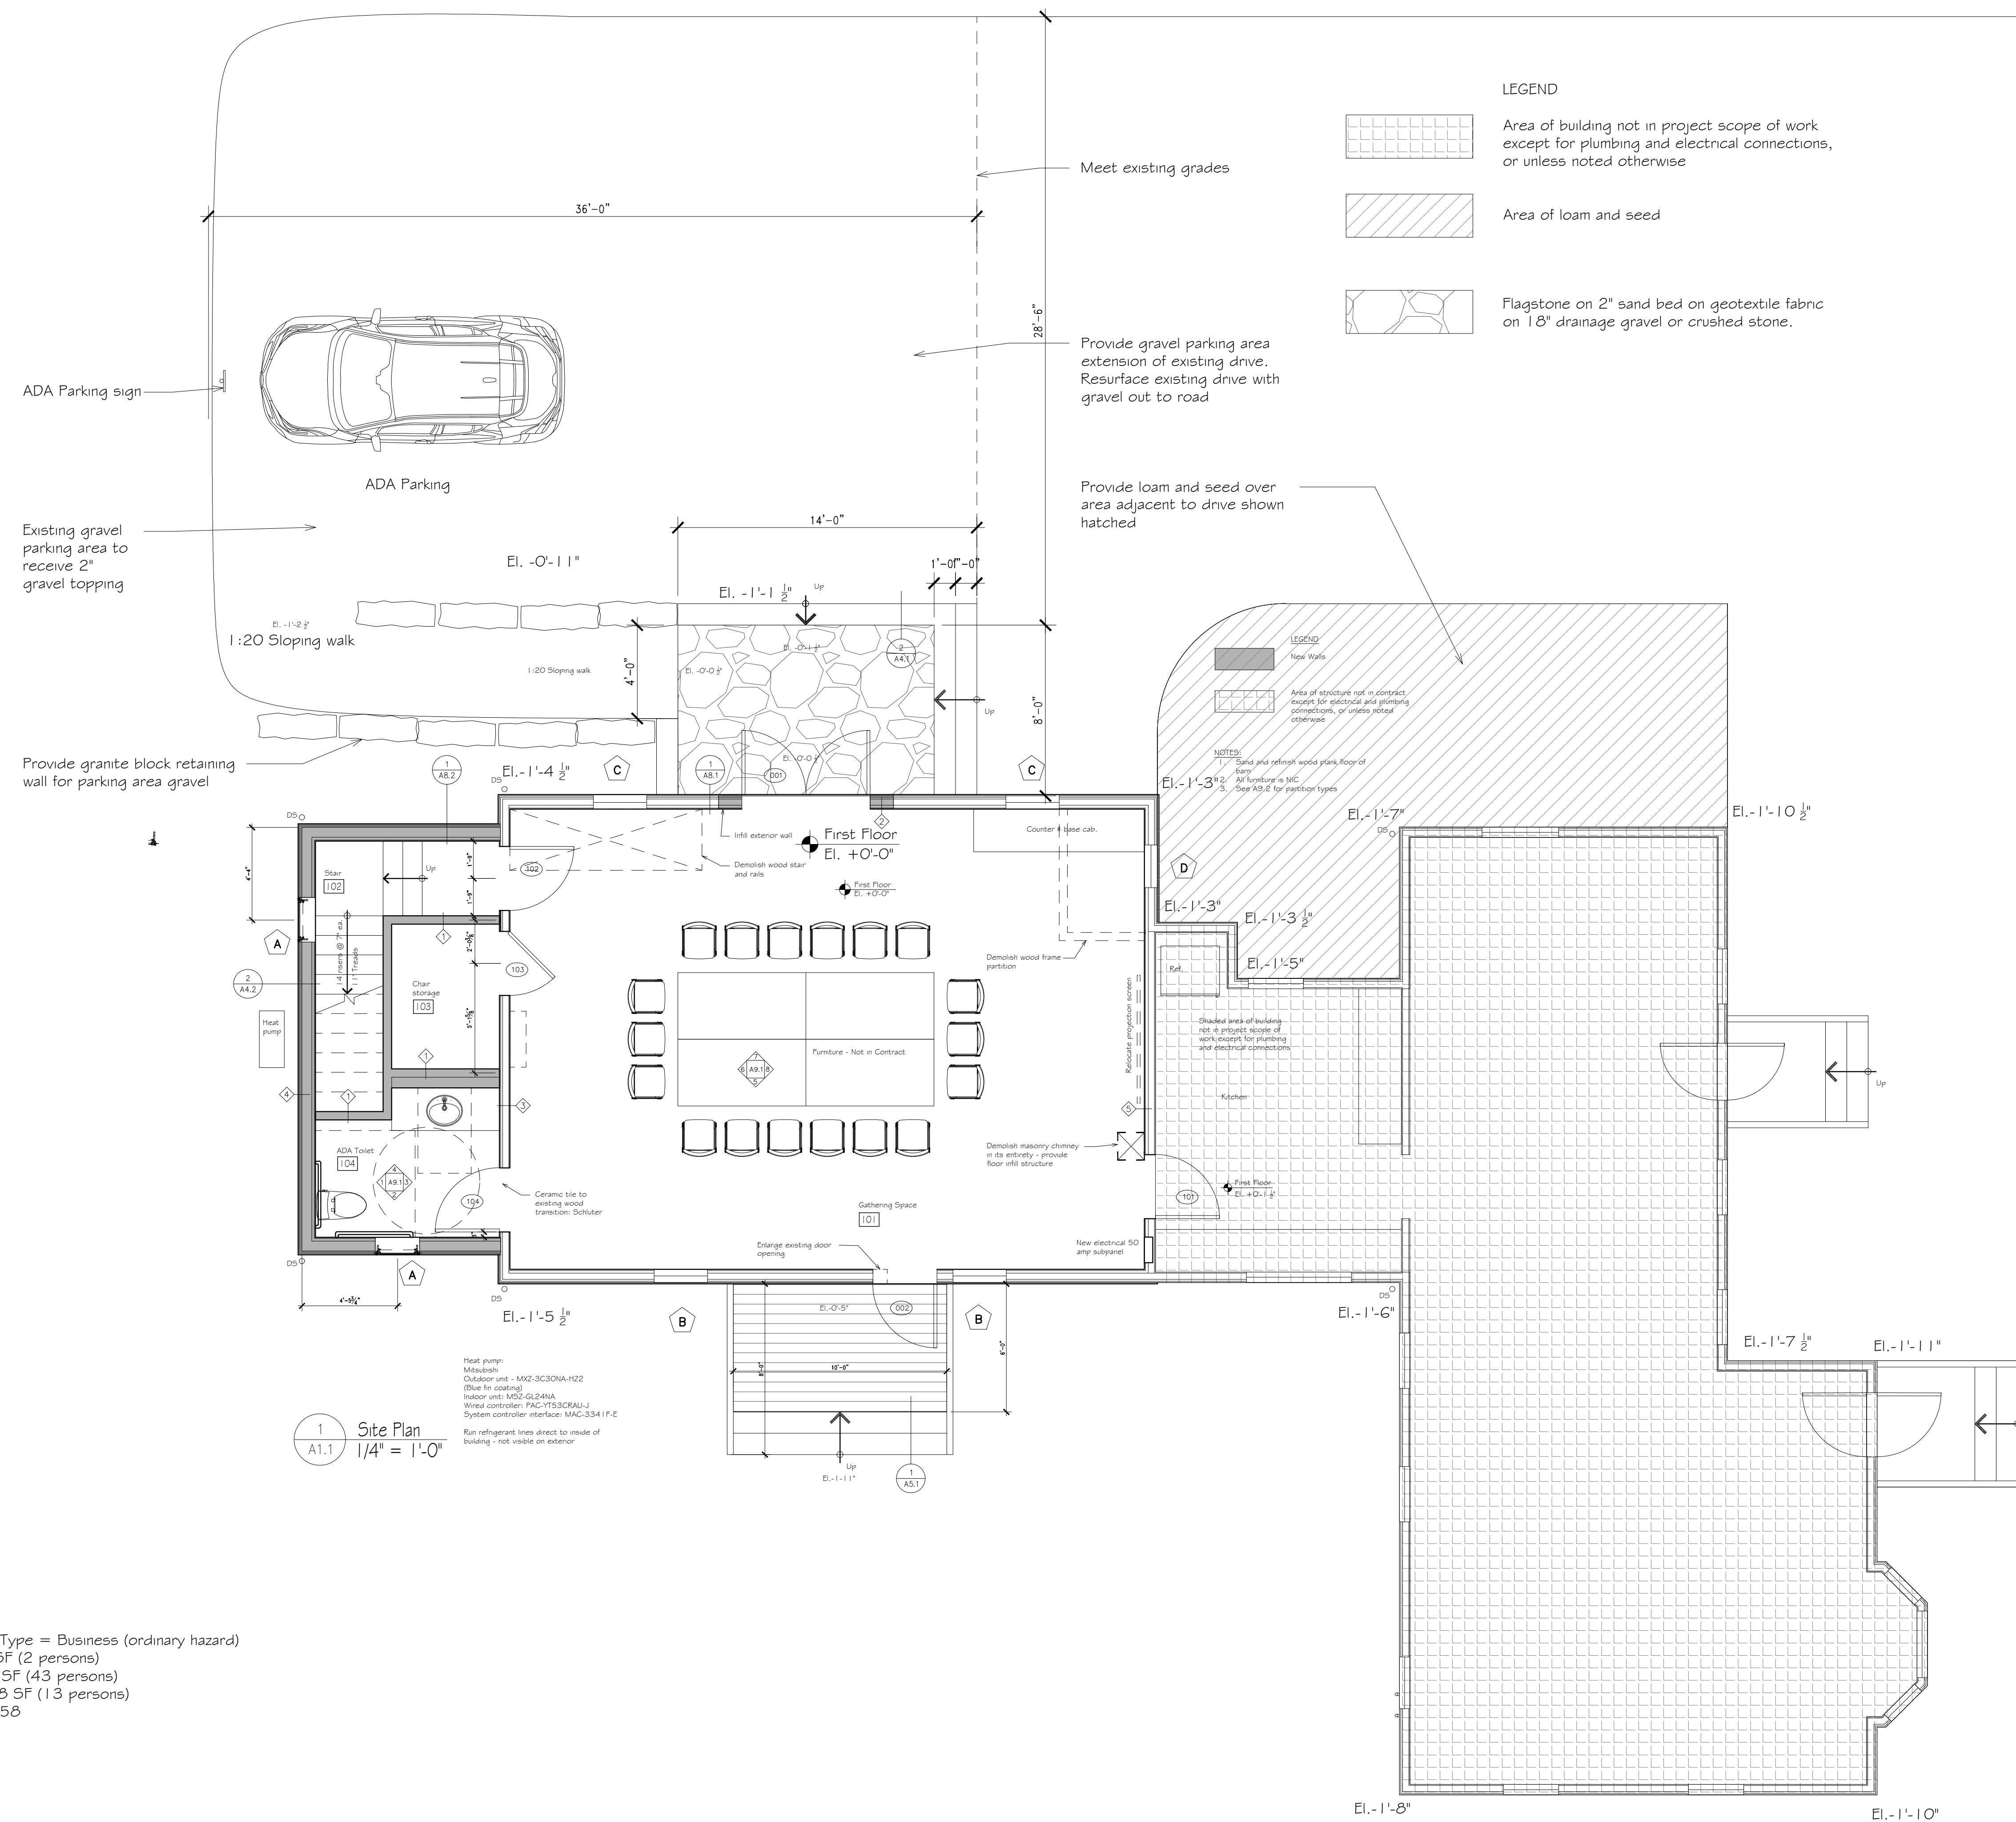

Building Occupancy Type = Business (ordinary hazard)
Storage use: 641 SF (2 persons)
Assembly use: 641 SF (43 persons)
Business use: 1,908 SF (13 persons)
Total Occupancy = 58

Site Plan

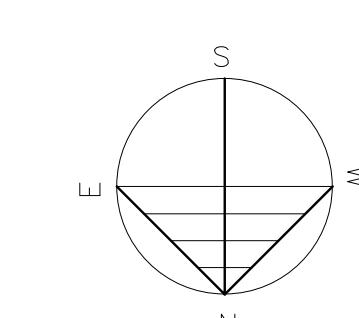

SCALE:

11-21-23

DRAWN BY CHECKED BY

PROJECT NUMBER

For more information about the study, please contact Dr. [REDACTED] at [REDACTED].

A1.1