

Island
Heritage Trust
420 Sunset Road
Deer Isle,
Maine

Stahnke +
Kitagawa Architects
20 Bakeman Road
Harborside, ME
207 326 8877

Building Section
Addition


SCALE:
1/2" = 1'-0"

12-2-23
DRAWN BY CHECKED BY

PROJECT NUMBER

DRAWING NUMBER

A4.2

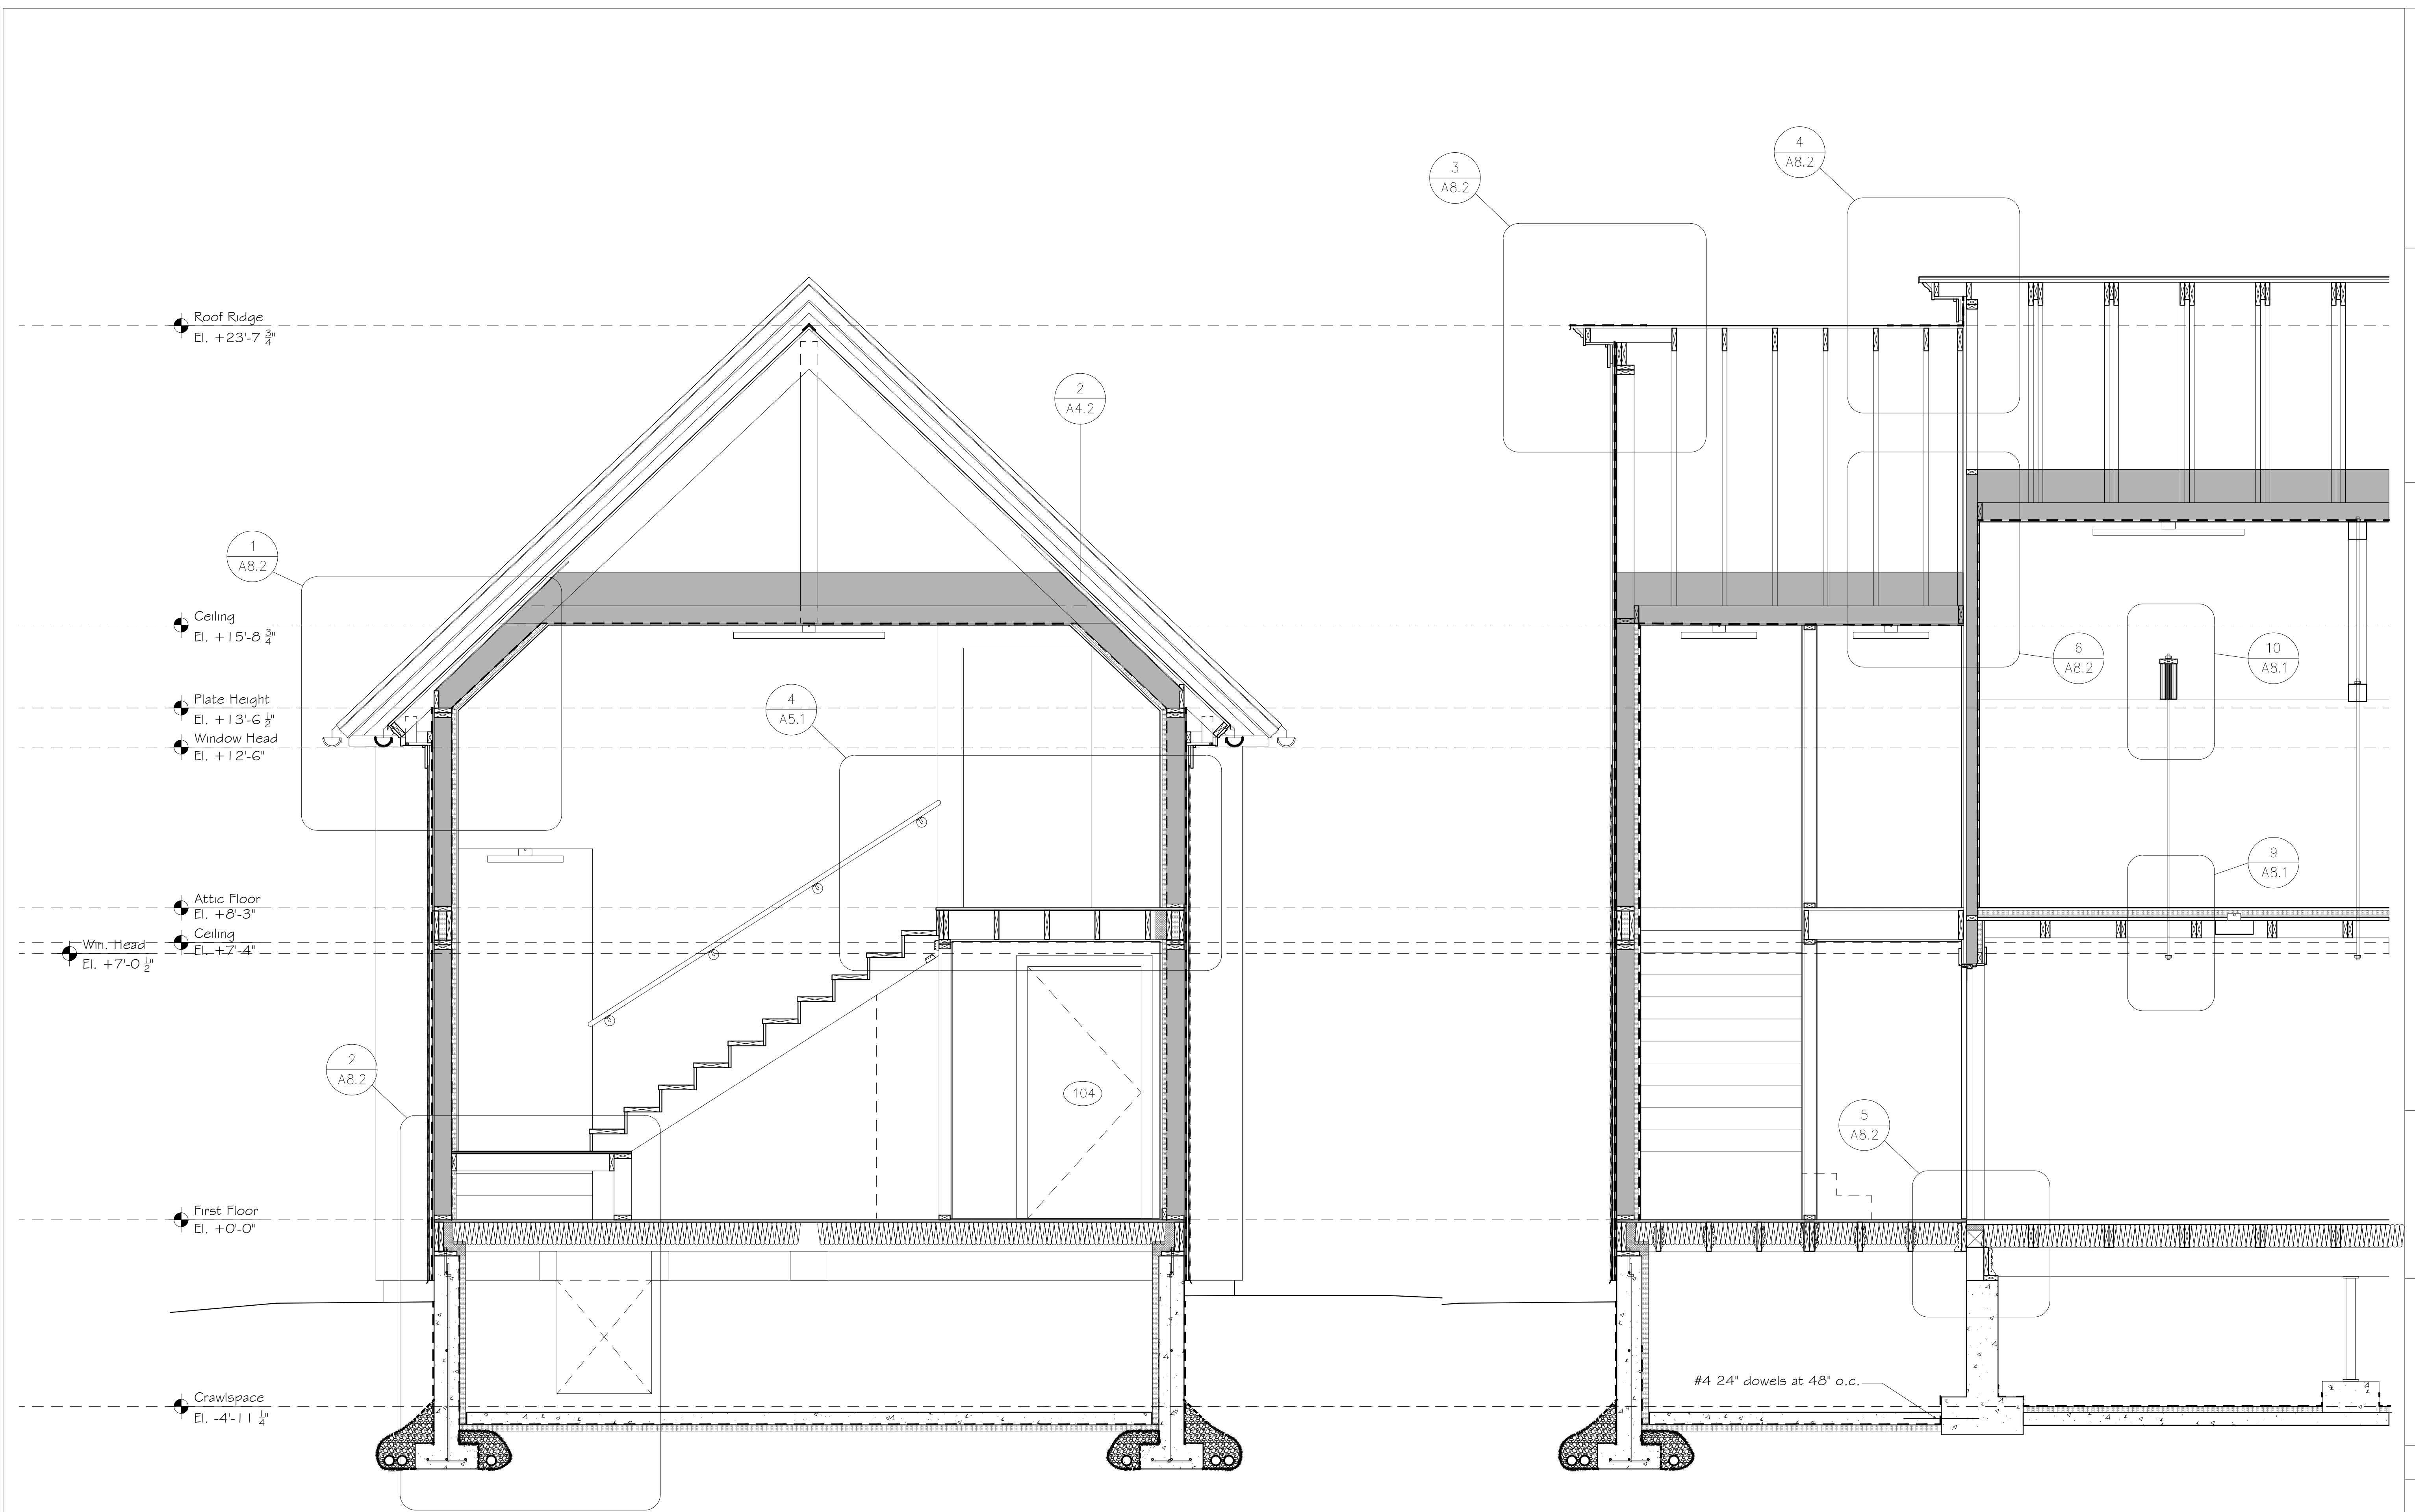

1 Building Section
A4.2 1/2" = 1'-0"